

DESCRIPTION OF THE REBECCA O. FORNEY LANDS, SECOND DISTRICT, QUEEN
ANNES COUNTY, MD.


Beginning for the same at an iron pipe on the northeast side of Rolphs Wharf Road (50' wide), said point being the southwest corner of the herein described lands and the southeast corner of the lands of John S. Braxton, III; and running, thence, by and with said Braxton lands N 18 10 10 E - 1466.62' to an iron pipe and the lands of James W. Dally; thence, by and with said Dally lands S 63 22 30 E - 330.00' to a stone and the lands of Lynwood B. Scott; thence, by and with said Scott lands S 18 02 50 W - 1398.87' to an iron pipe on the northeast side of Rolphs Wharf Road; thence, by and with said road along a curve the chord of which is N 74 31 40 W - 145.79' and N 75 40 50 W - 184.21' to the place of beginning. Containing in all 10.779 acres of land, more or less.

Subject to the rights of others, if any, to the use of the gravel road running from Rolphs Wharf Road, through the center of the above described lands, to the lands of James W. Dally.

April 1, 1985.

William R. Nuttle.

MAP 16

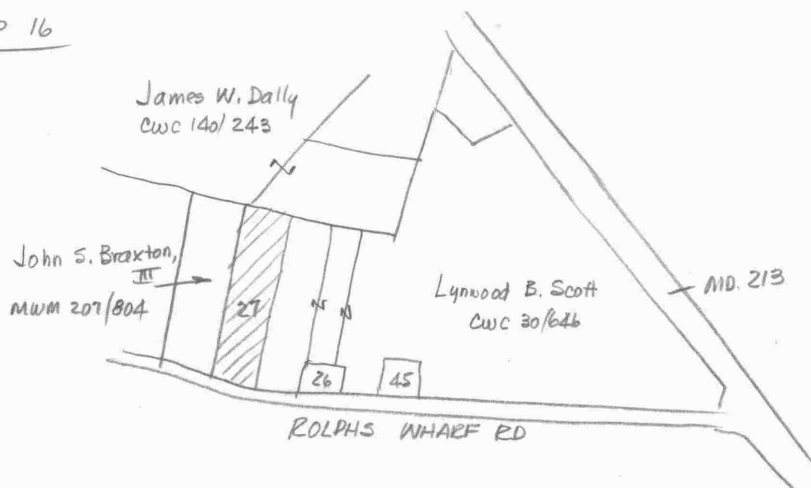

27- Rebecca O. Jorney

89/680

26- Wm. F. Blackiston

62/100

survey by Melcalle 1961
about 340' from SW cor. Scott

Jorney CWC 89/680 from Owens & Son - adjoining Kincaid & Ferrall

Begin stone at NW cor.


S69°E-20 330

S13°W 83 ^{1369.5} to road

w/s N80°W-20 330

N13°15'E-86.8 ^{1432.2} to begin

10 Ac, 2R, 9P

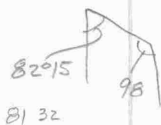

Braxton - MWM 207/804

Begin end of 1st line of Lot 2 at stone

S69°E-19 - 313.5


S13°W-86 14.9


N81°15'W-19 313.5

N13°E-90 ¹⁴¹⁹ ¹⁴⁸⁵ to begin

S&E R/W of road, 25' from E

Being TSP 39/269

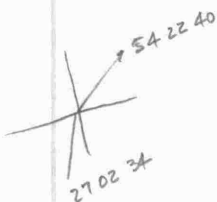

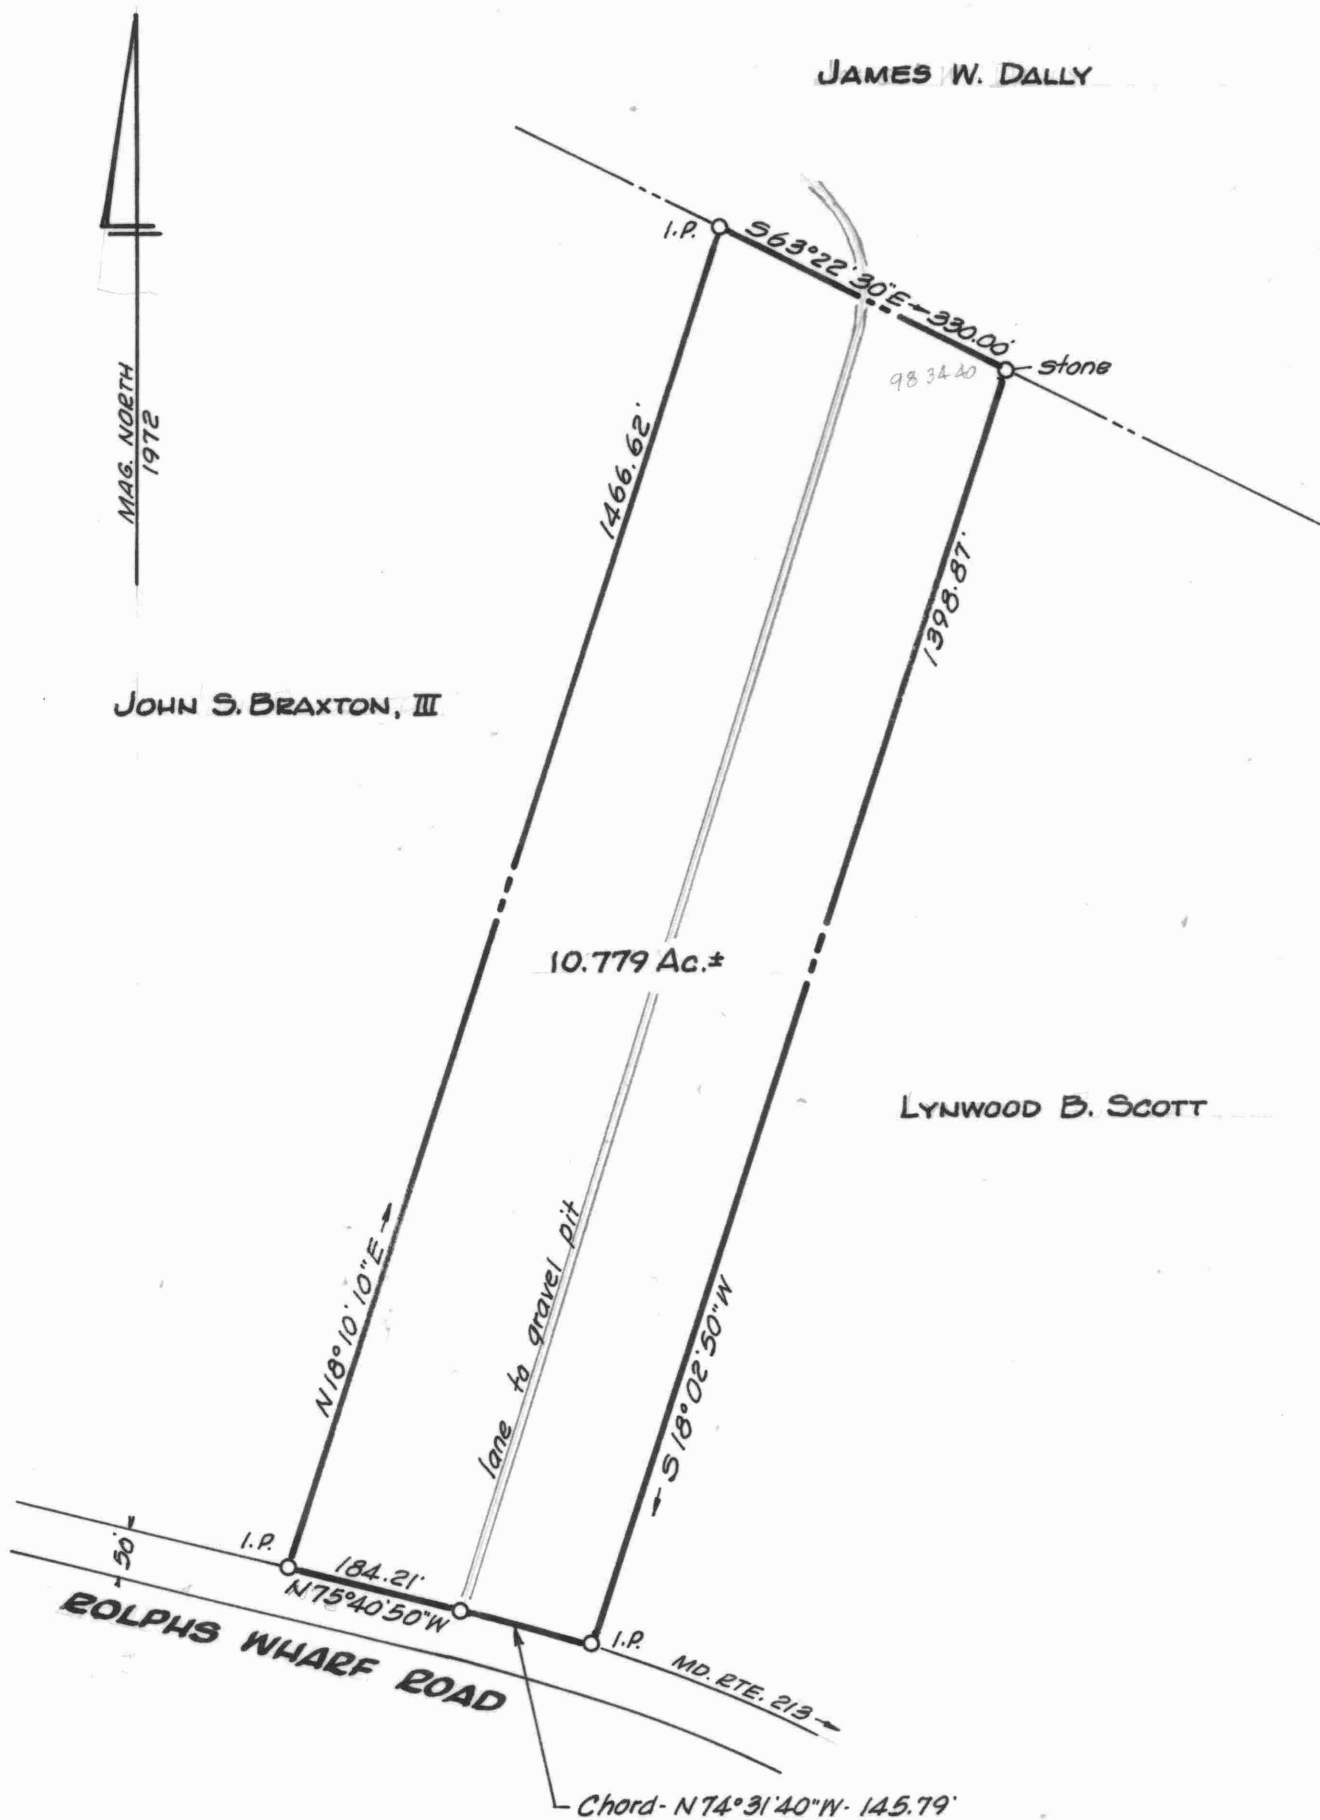

**PLAT OF A SURVEY OF THE
REBECCA O. FORNEY LANDS
2ND DISTRICT, QUEEN ANNES CO., MD.**

Scale $1'' = 200'$

Mar. 1985.

William R. Nuttle, Reg. Surveyor
Chestertown, Md.

I.P. = iron pipe